


DUNDAS CASTLE ESTATE

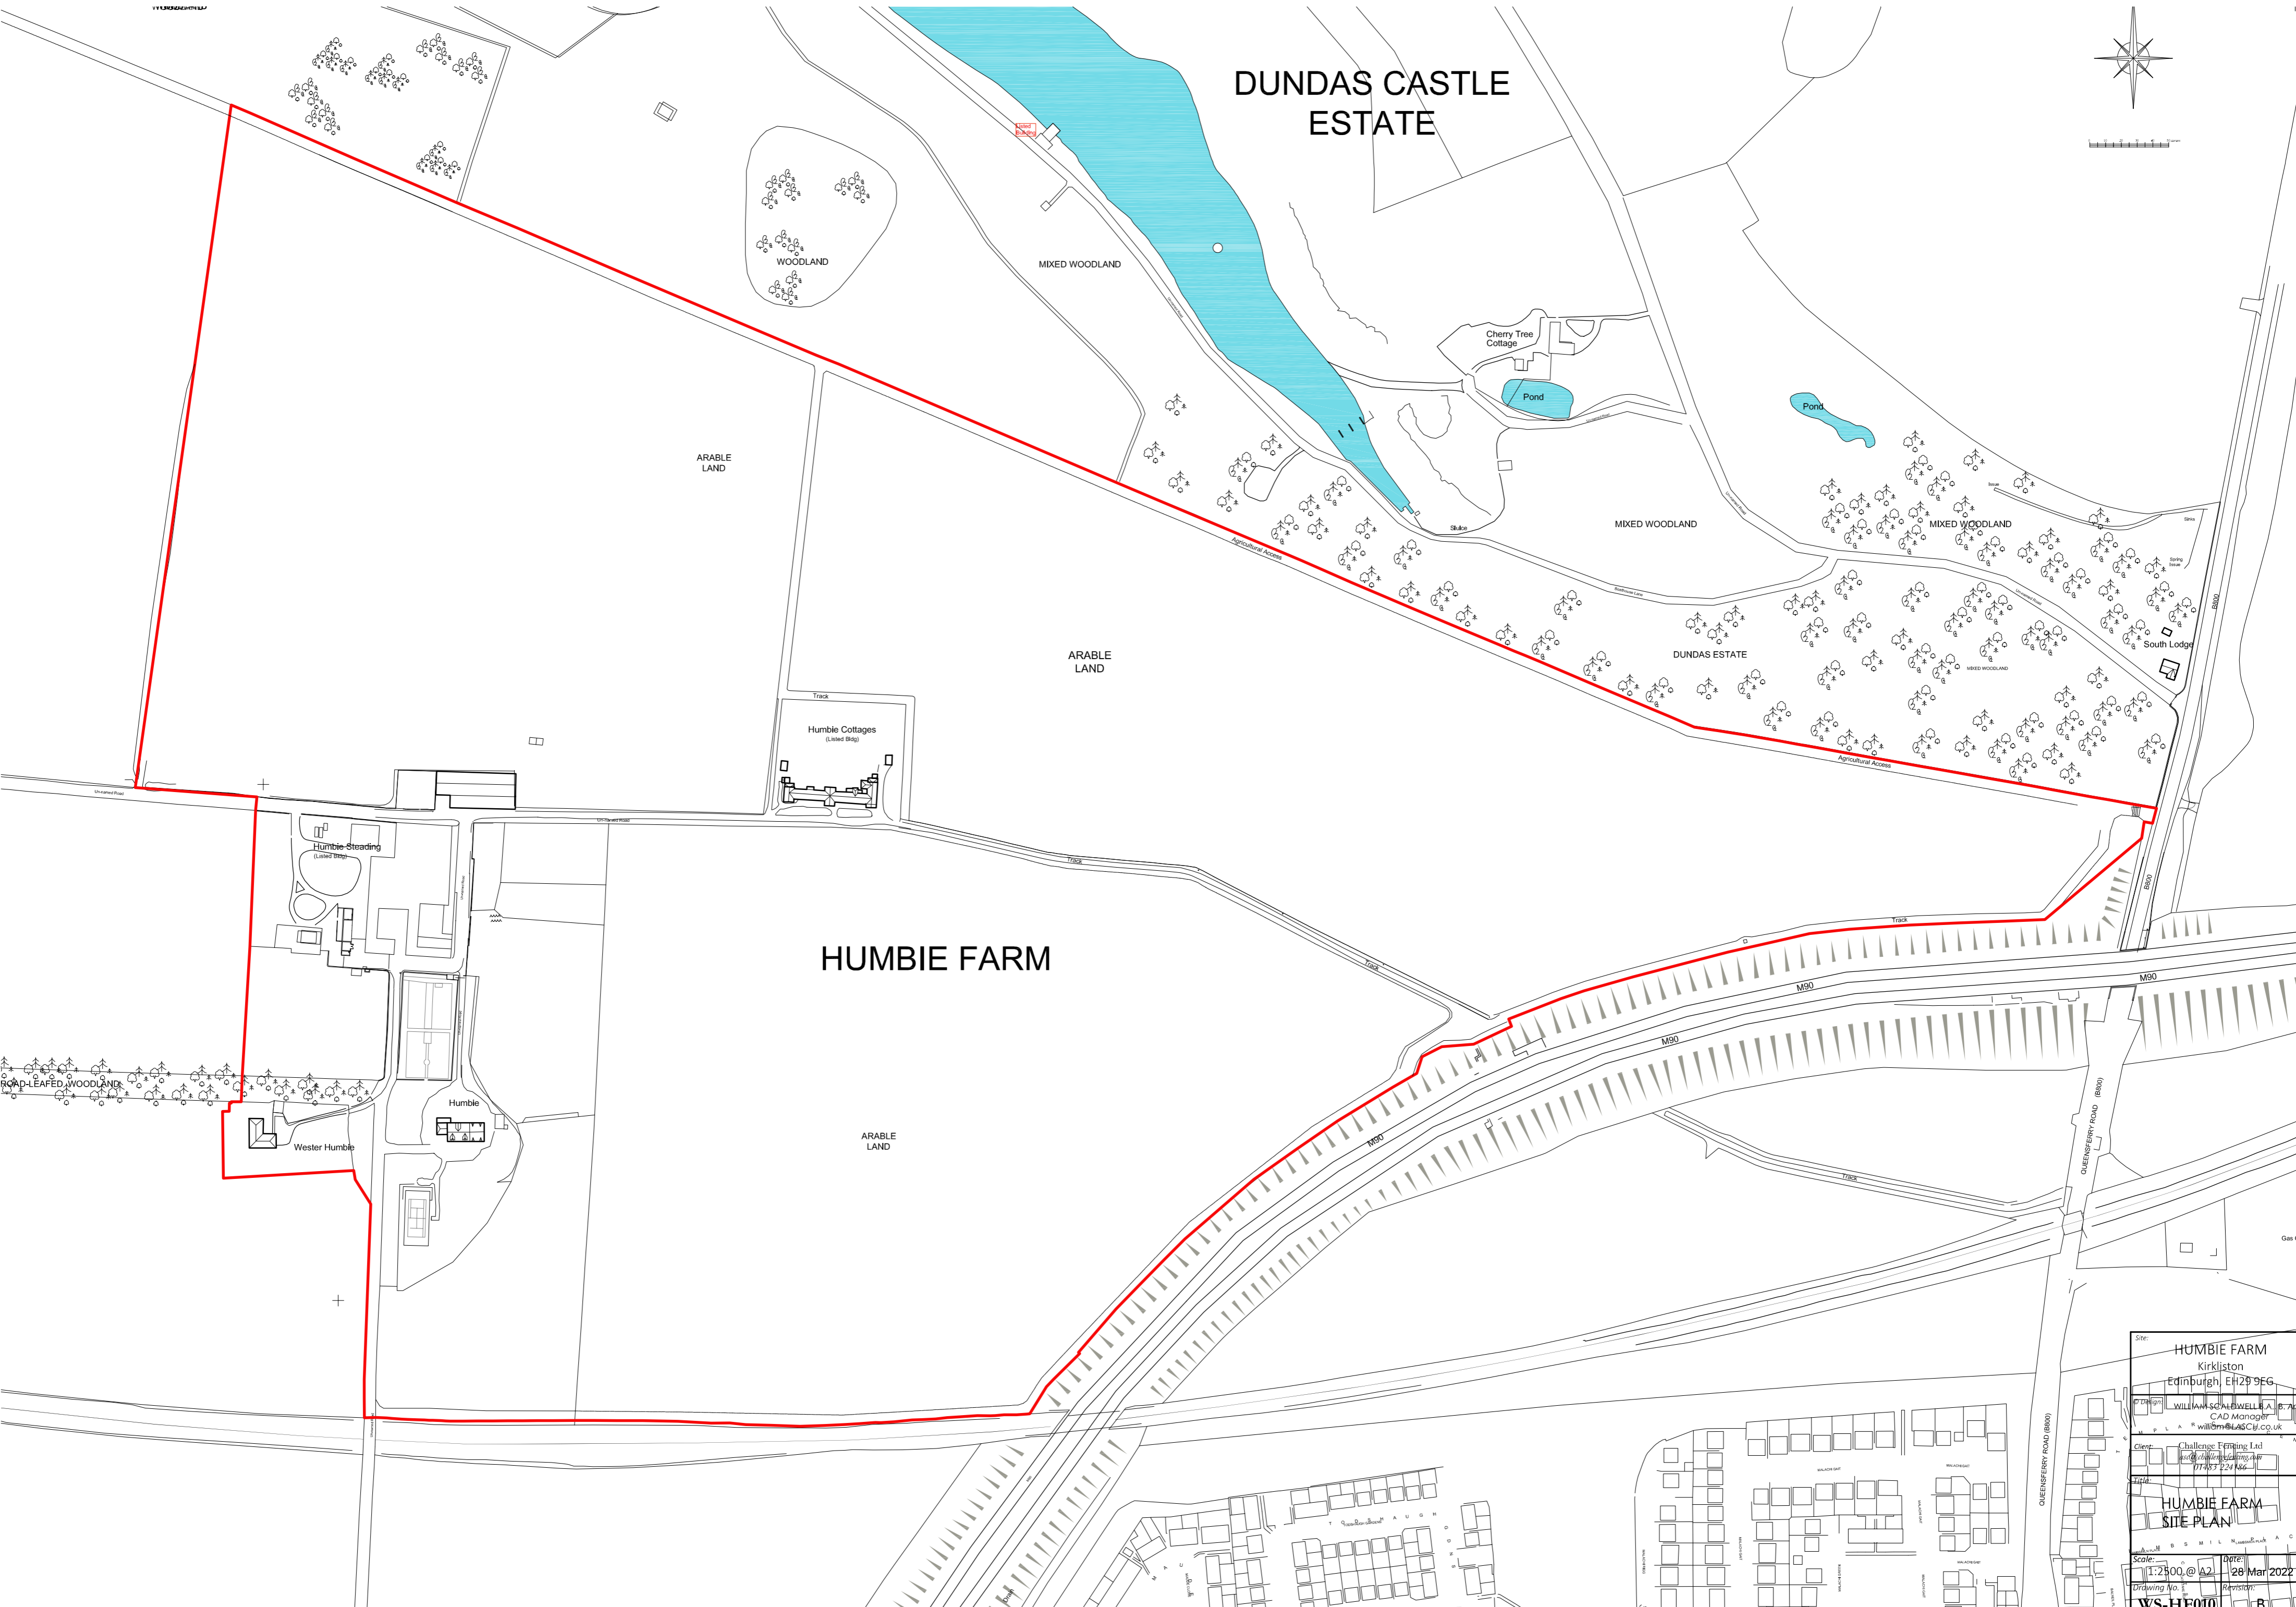

HUMBIE FARM

Site: HUMBIE FARM Kirkliston Edinburgh EH29 9EG	
Client: Challenge Farming Ltd 01753 224 166	Drawn by: WILLIAM SCALDWELL A.S. Tech CAD Manager wscaldw@ascw.co.uk
Title: HUMBIE FARM SITE PLAN	
Scale: 1:2500 @ A2	Date: 28 Mar 2022
Drawing No: WS-HF010	Revision: B