


**BLOCK PLAN SCALE 1:500**

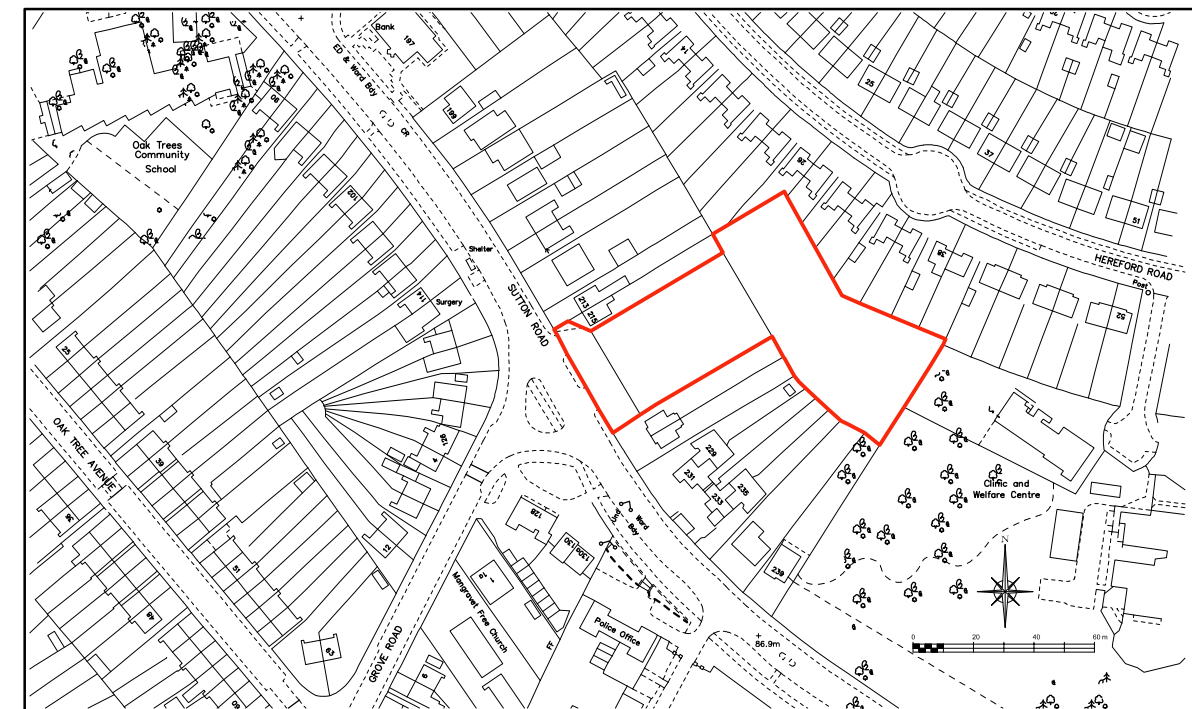

**LOCATION PLAN SCALE 1:2500**

© Designer: WILLIAM SCALDWELL CAD Manager william.scaldwell@challengefencing.com	
Client: Challenge Fencing Ltd asc@challengefencing.com 01483 224186	
Site: Maidstone Yard Sutton Road Maidstone, Kent ME15 9BJ	
Title: <b>SITE PLAN and LOCATION PLAN</b>	
Scale: 1:500 @A3	Date: 28 Mar 2022
Drawing No. <b>WS-M020</b>	Revision: